

## BASEBALL FOUL POLE SPECIFICATIONS

### ITEM # - BSFOUL12 - 12' FOUL POLE

The Foul Pole is constructed of two poles; lower section and upper section; along with one 6' sections referred to as wing panel.

#### 1) LOWER POLE -

Constructed of 3.5" outside diameter x .098" wall x 94.0" L galvanized steel tubing.

The pole has a 8.0" swage on the upper end of it to fit with the UPPER POLE. After installation 36.0" of this pole will be below ground level.

#### 2) UPPER POLE -

Constructed of 3.5" outside diameter x .098" wall x 94.0" L galvanized steel tubing.

The pole has a series of 12mm weld nuts for attaching WING PANELS.

#### 3) WING PANELS -

Prefabricated Panels are constructed of  
30mm x 30mm x 3mm steel angle iron

40mm x 20mm x 2.5mm diamond mesh flattened expanded metal

#### 4) FINISH -


Powder Coated after fabrication with outdoor Yellow PMS-102C

#### 5) HARDWARE -

Zinc Plated Grade2

#### 6) GROUND SLEEVES (optional) -

Constructed of 4.0" outside diameter x .165" wall x 36.0" L steel tubing.  
Galvanized after fabrication.

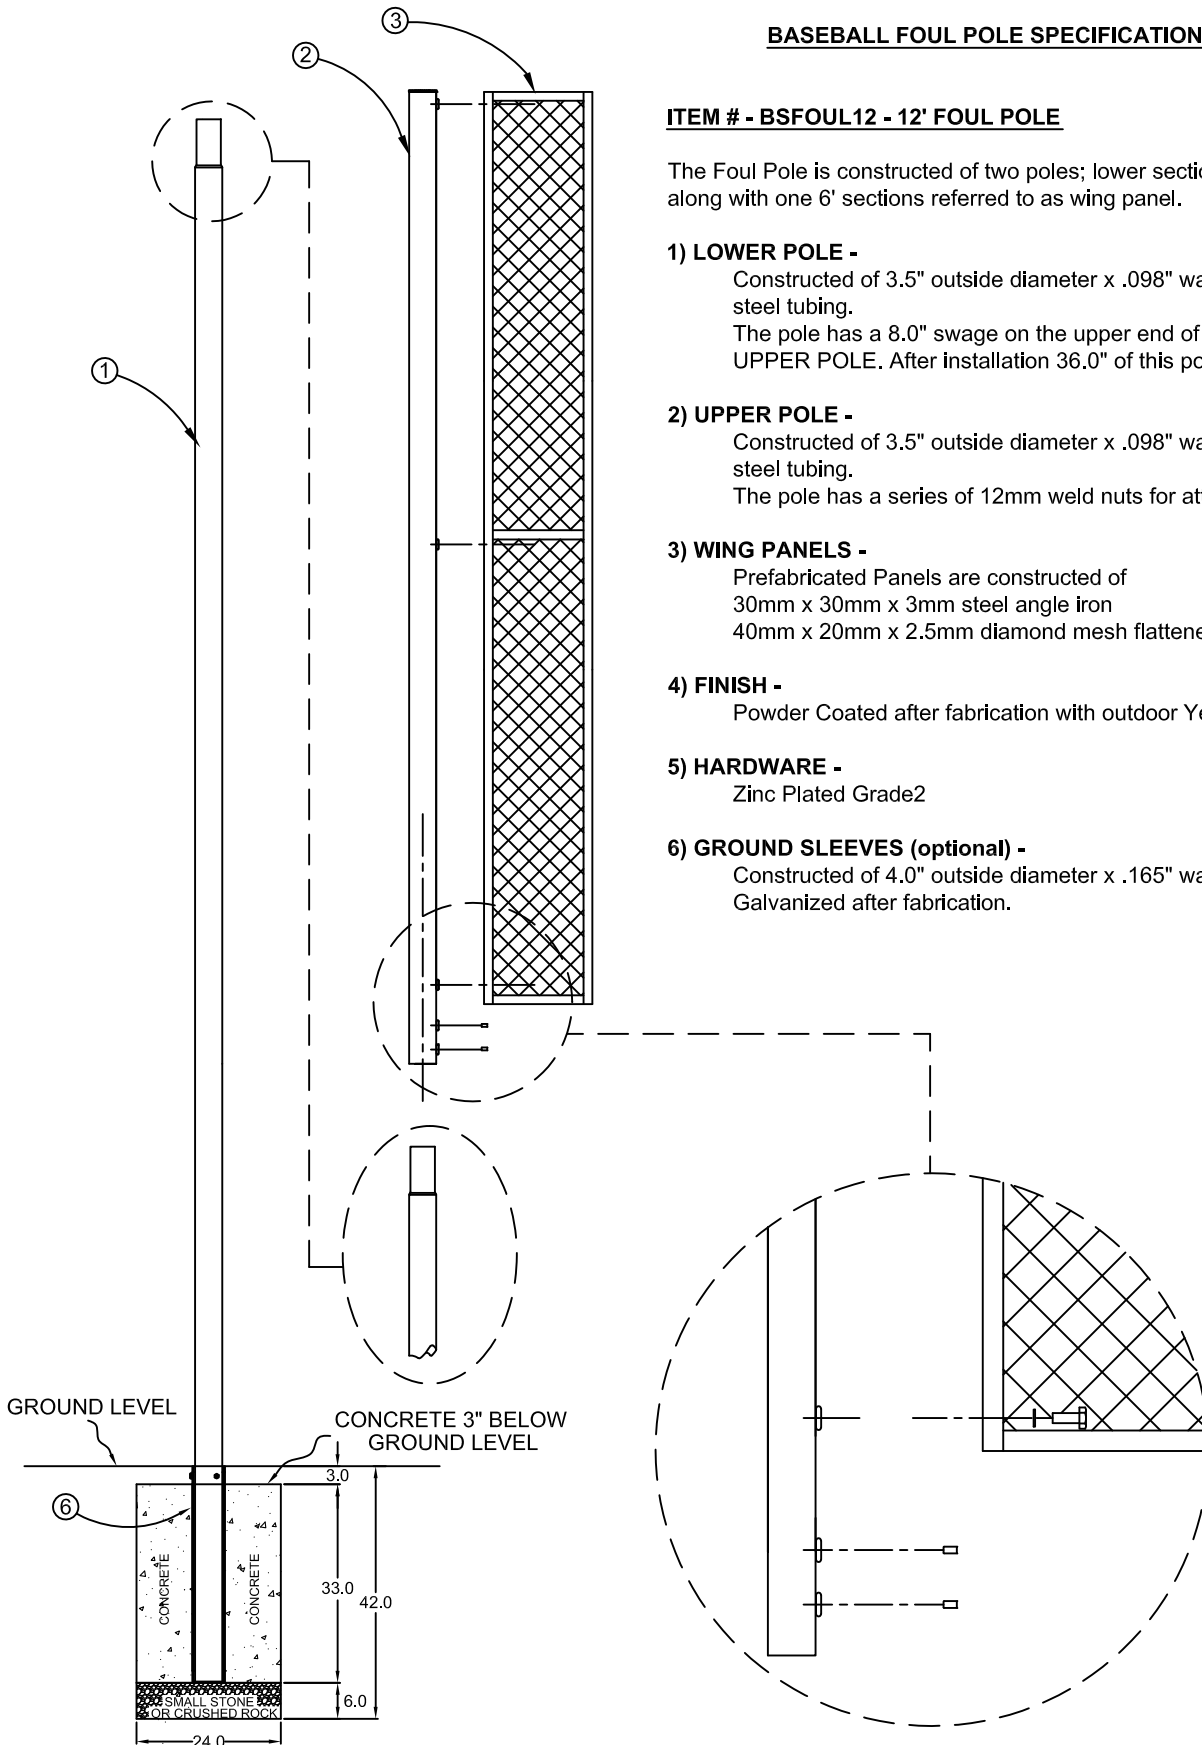

\* FOLLOW SAME CONCRETE DETAIL IF  
OPTIONAL GROUND SLEEVE IS NOT USED.

\* MANUFACTURER RECOMMENDS  
THE FOOTING BE REINFORCED  
WITH 6 PIECES OF 3/4" REBAR.

#### TOLERANCE

.X =  $\pm .030$

.XX =  $\pm .010$

.XXX =  $\pm .005$

FRACTIONAL =  $\pm 1/32$

UNLESS OTHERWISE NOTED

REV  
A

DATE  
1/21

REF:



1901 Diplomat Drive  
Farmers Branch, Texas 75234

DRAWN	Z. OSORIO	3/11
CHECKED		
APPROVED		

TITLE BASEBALL FOUL POLE - 12'		
SCALE: NTS	NUMBER	BSFOUL12